



Proposed Vigyan Nagar Scheme at Kn. no. 103,104 Village Lordi Pandit Ji, Jodhpur -

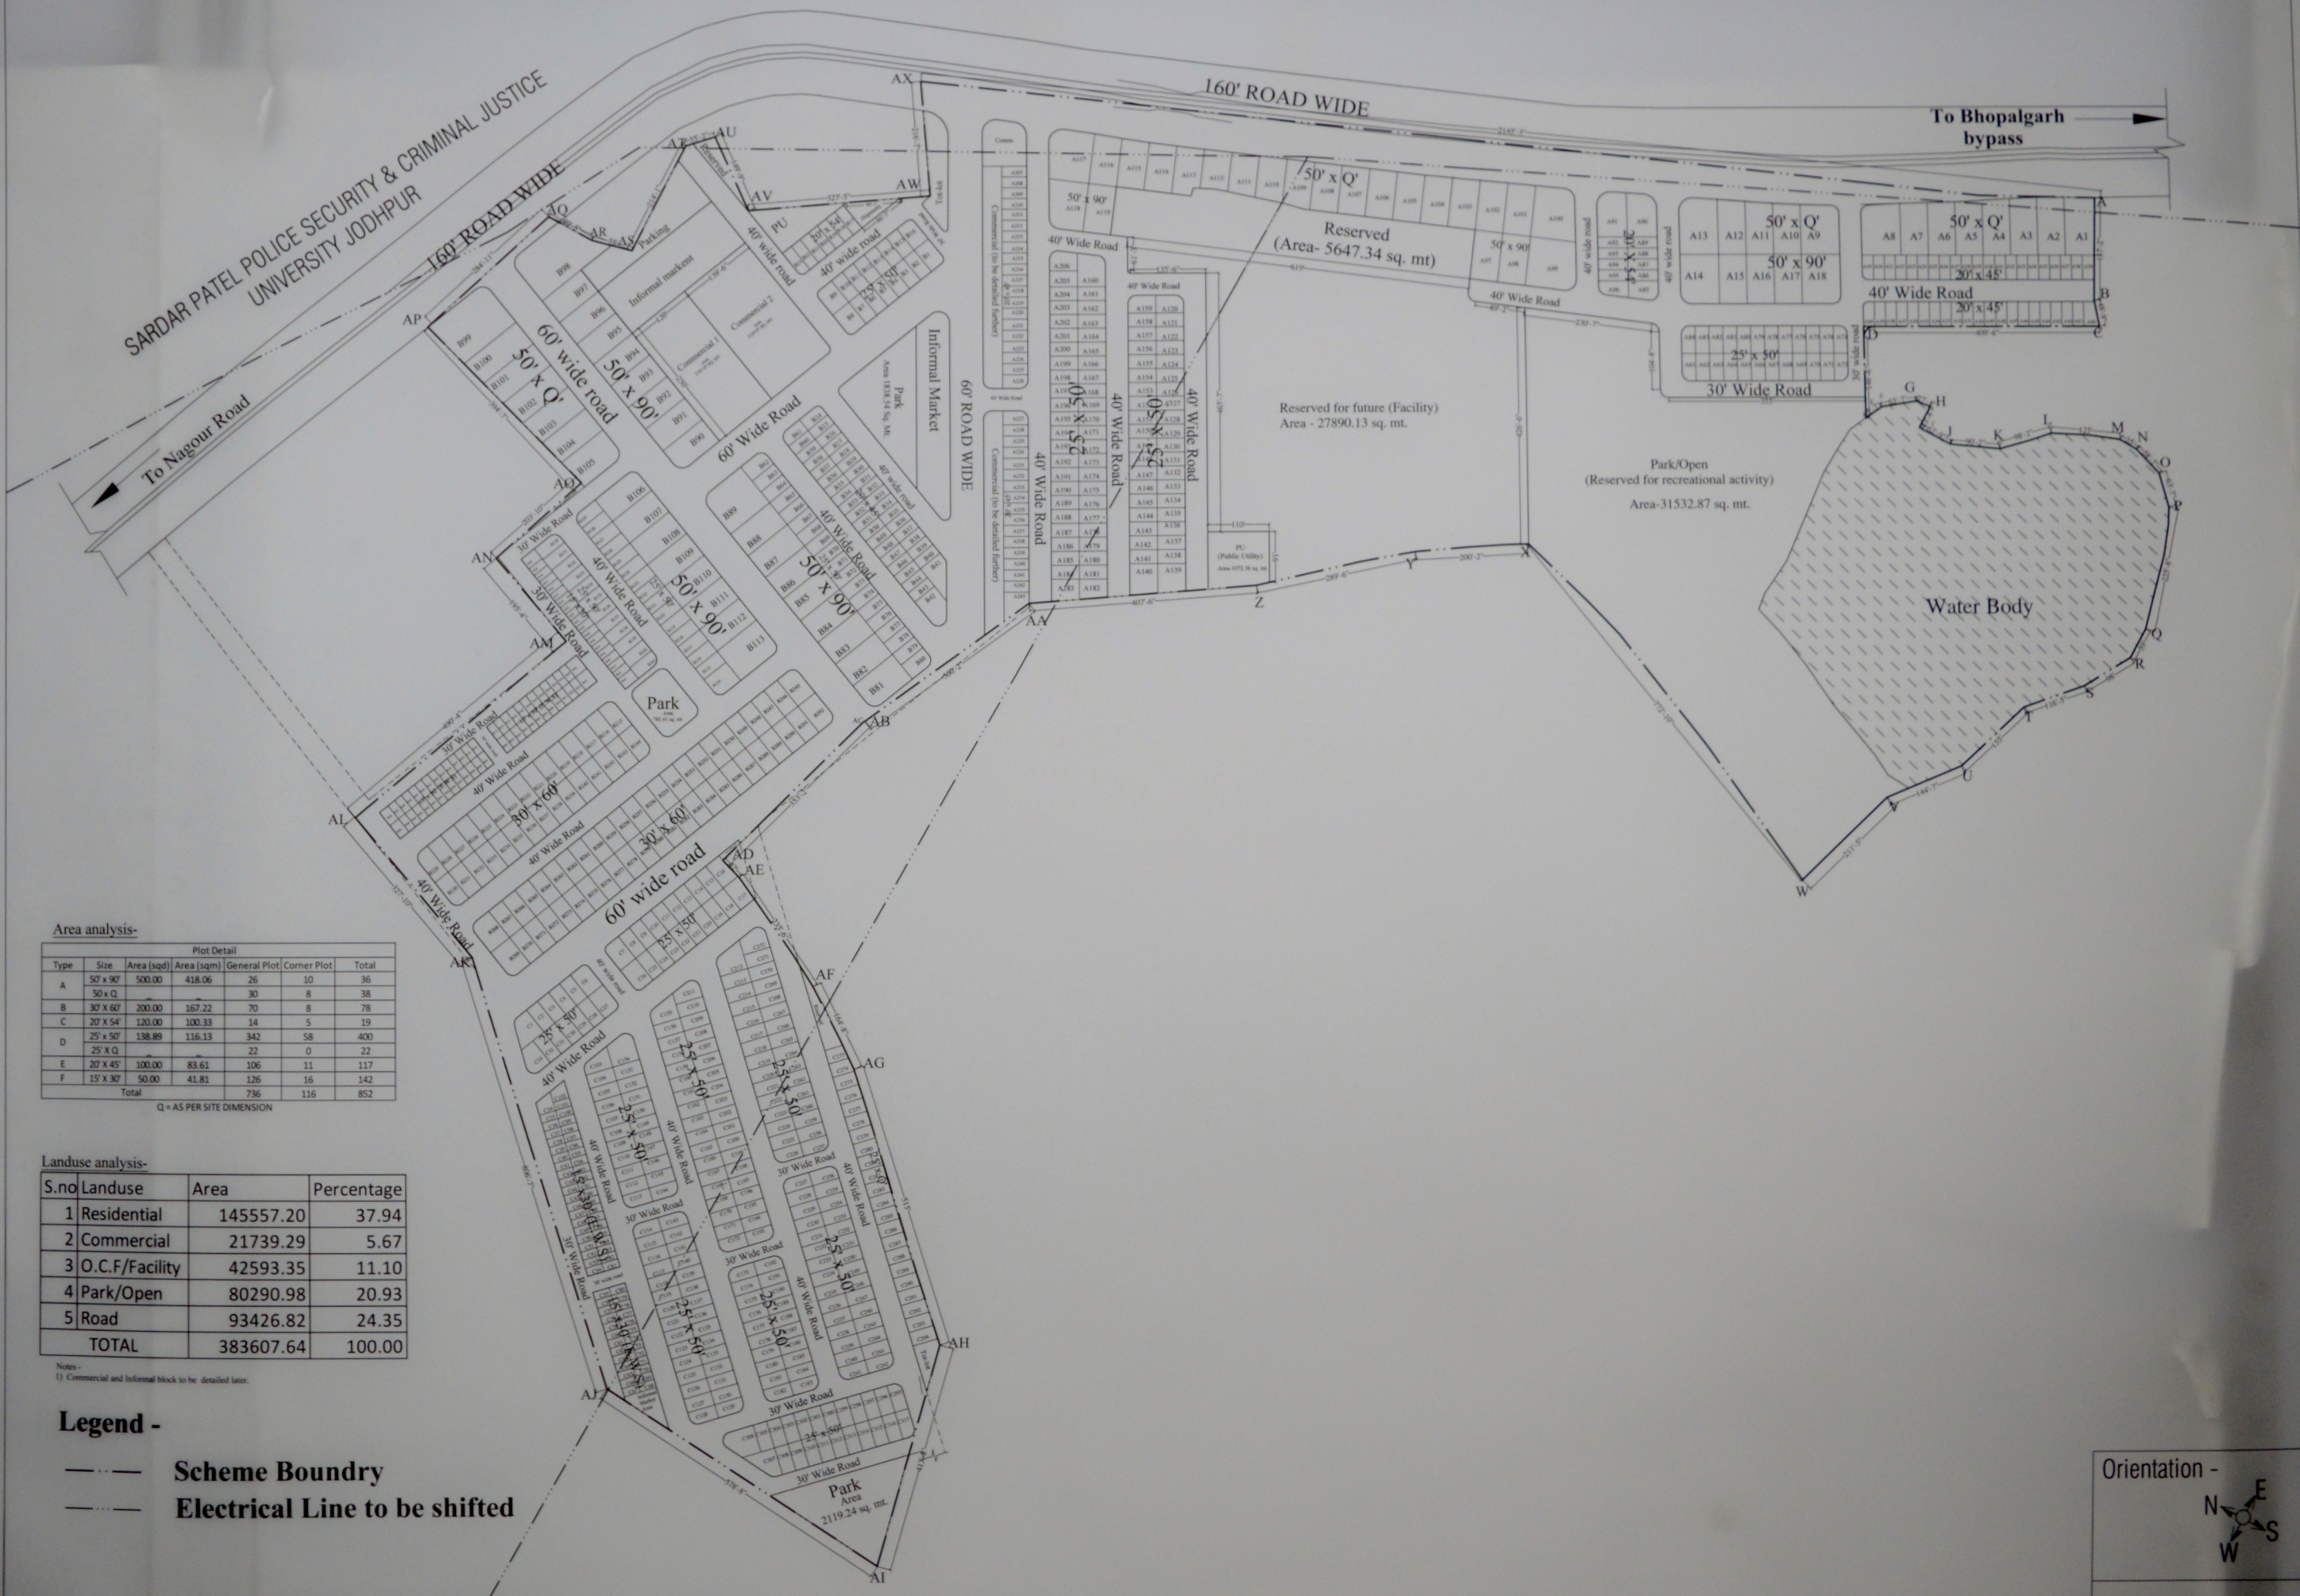

Note: This drawing is prepared after demarcation of blocks and requisite changes of approved plan dated: 03.07.15

Orientation -

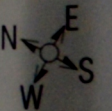

Scale : 1" = 100'

Downloaded by [University of California, San Diego] on 09 June 2016

DE 35-13206-045V01

10