


# PROPOSED LAY-OUT MAP OF "PRABHU NAGAR -1st"

AT VILLAGE :-BALLUWALI,TEH:- KHANDELA,SIKAR.

KHASARA NO:- 1159/971.

SCALE :- 1" =50' FEET

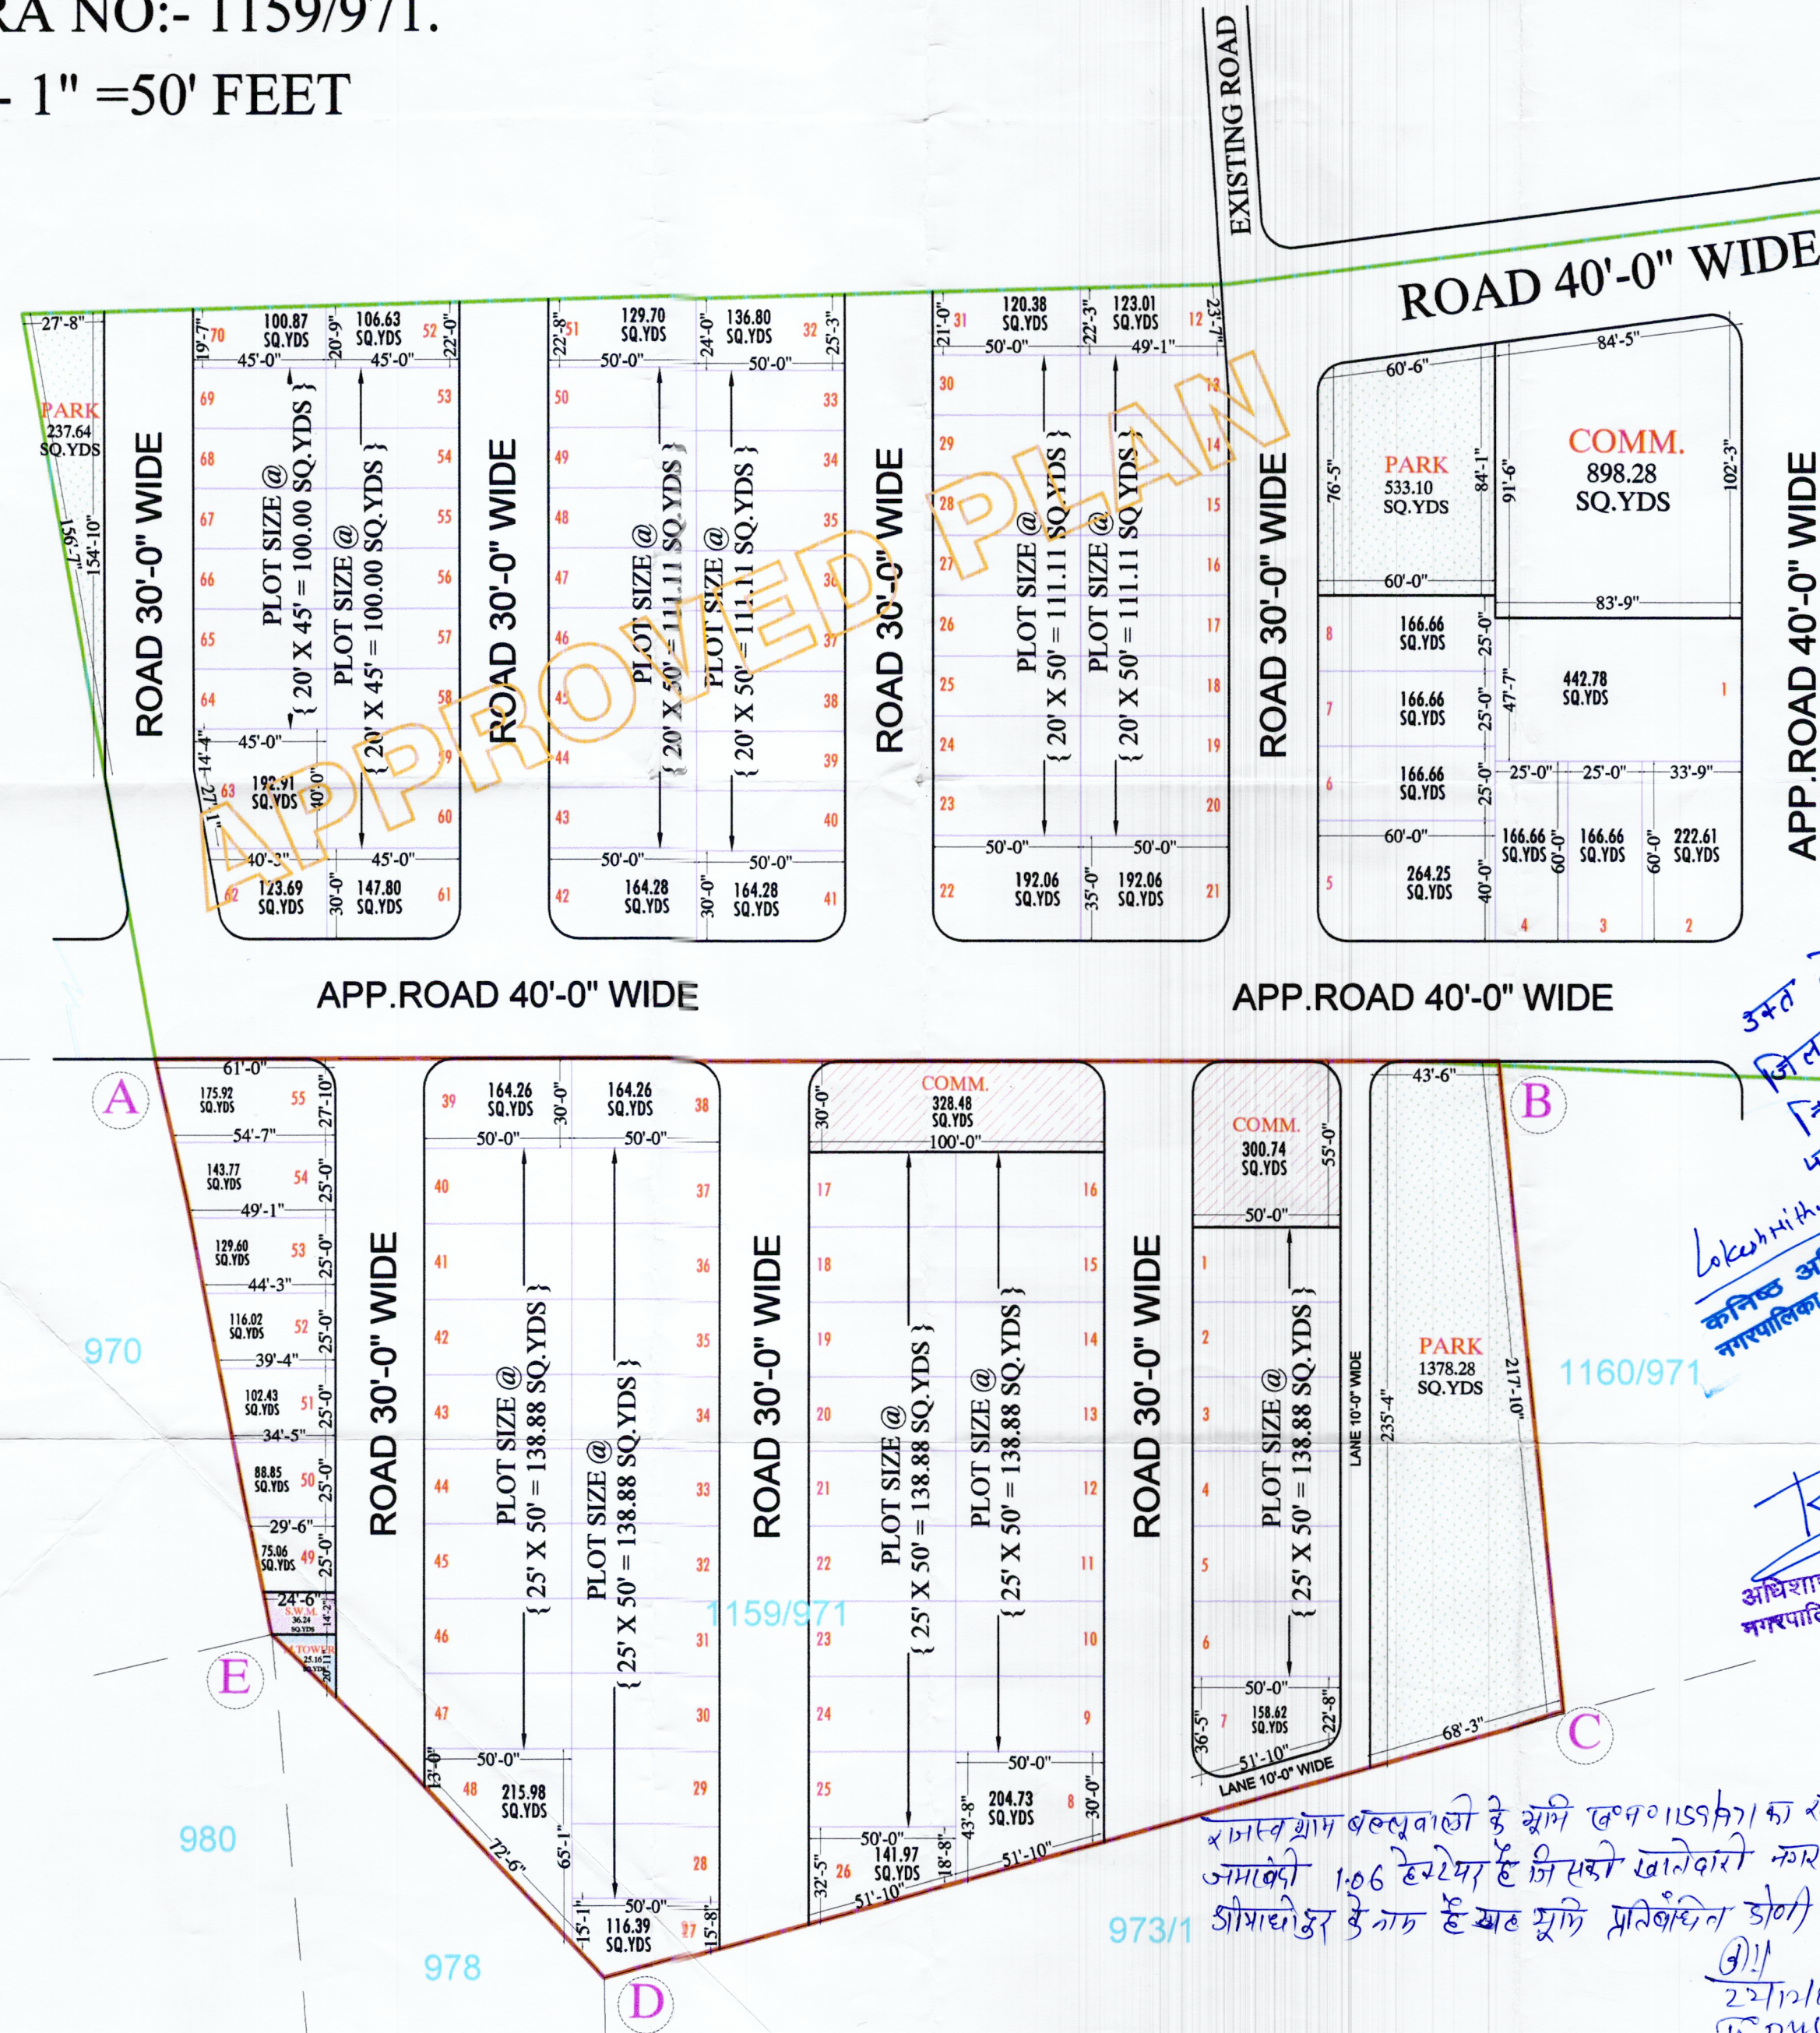

नगरपालिका श्रीमधोपुर के पत्रांक 644  
दिनांक 06/05/2022 के द्वारा की गई सम्मति  
की वक कामवादी विवरण के प्रस्ताव/एजेन्डा  
संख्या 01 के अनुसार उम्त ले-अड्डे प्लान  
को अनुमोदन किमे जाने का निर्णय सर्वसम्मति  
से लिया गया।  
अधिशायी अधिकारी  
नगरपालिका श्रीमधोपुर

हरलाल सिंह

| KHASARA NO:- 1159/971.                                                                                          |                           |   |                       |
|---|---------------------------|---|-----------------------|
| LAND USE AND TECHNICAL SPECIFICATIONS                                                                           |                           |   |                       |
| S.No.   | LAND USE                  | AREA IN (SQ. YDS.)   | PERCENTAGE            |
| 1-   | RESIDENTIAL               | 7692.38   | 60.68%                |
| 2-   | COMM.                     | 629.22   | 4.97%                 |
| 3-   | PARK                      | 1378.28   | 10.87%                |
| 4-   | FACILITY<br>(M.TOWER+SWM) | 61.40   | 0.48%                 |
| 5-   | ROAD                      | 2915.72   | 23.00%                |
| APPLIED SCHEME AREA                                                                                             |                           | 12677.00   | 100.00%               |
| NAME OF DEVELOPER :-                                                                                            |                           |   |                       |
| NAME OF SCHEME : "PRABHU NAGAR EXTATION "                                                                       |                           |   |                       |
| NORTH:-   |                           |                                                                                 | SCALE : 1" = 50' Feet |
| DRAWING TITLE:<br>PROPOSED LAYOUT PLAN FOR                                                                      |                           |   |                       |
| PROJECT:   |                           |   |                       |
| DEVELOPERS:   |                           |   |                       |
| 0 50 100 200 300 FEET.<br> |                           |   |                       |
| SCALE: 1 INCH =50 FEET                                                                                          |                           |   |                       |
| <br>Tricad consultancy     |                           | <i>A Complete Design Studio</i><br>152/02,SHIPRA PATH NEAR PATEL<br>MARG TIRAHA,MANSAROVER,JAIPUR<br>E-mail:- Tricad2013@gmail.com<br>MOBILE:- 9784970855,7737246189 |                       |
| SUBMITTED TO:- NAGAR PALIKA SHRIMADHOPUR                                                                        |                           |   |                       |